



GROUND FLOOR LAYOUT (C2)
SCALE 1:50

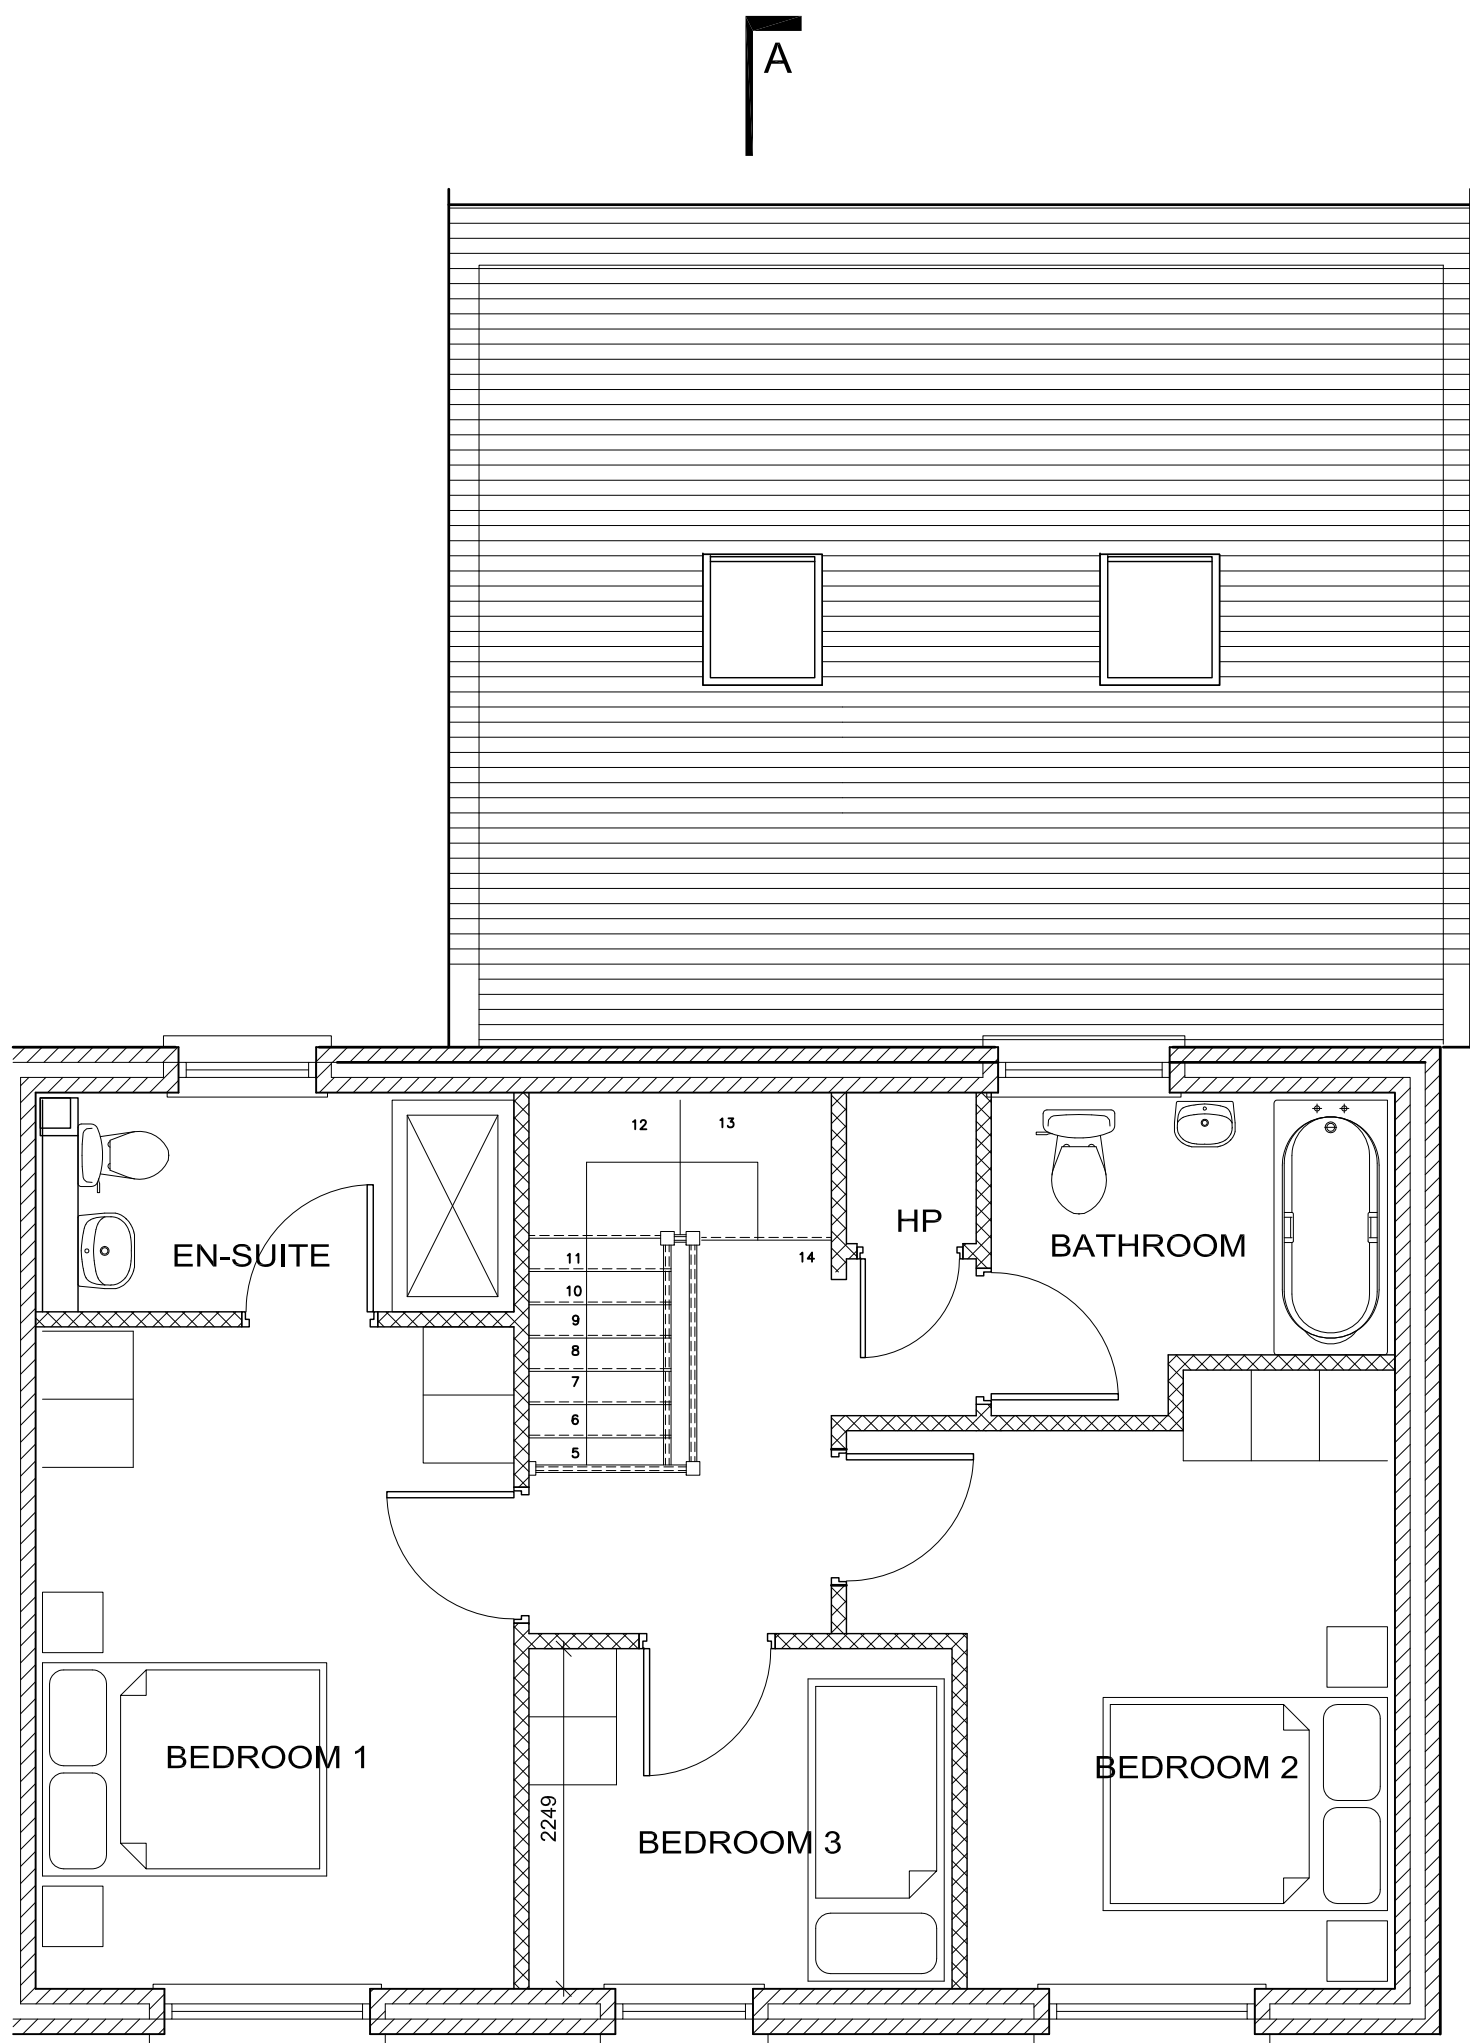


FIRST FLOOR LAYOUT (C2)
SCALE 1:50

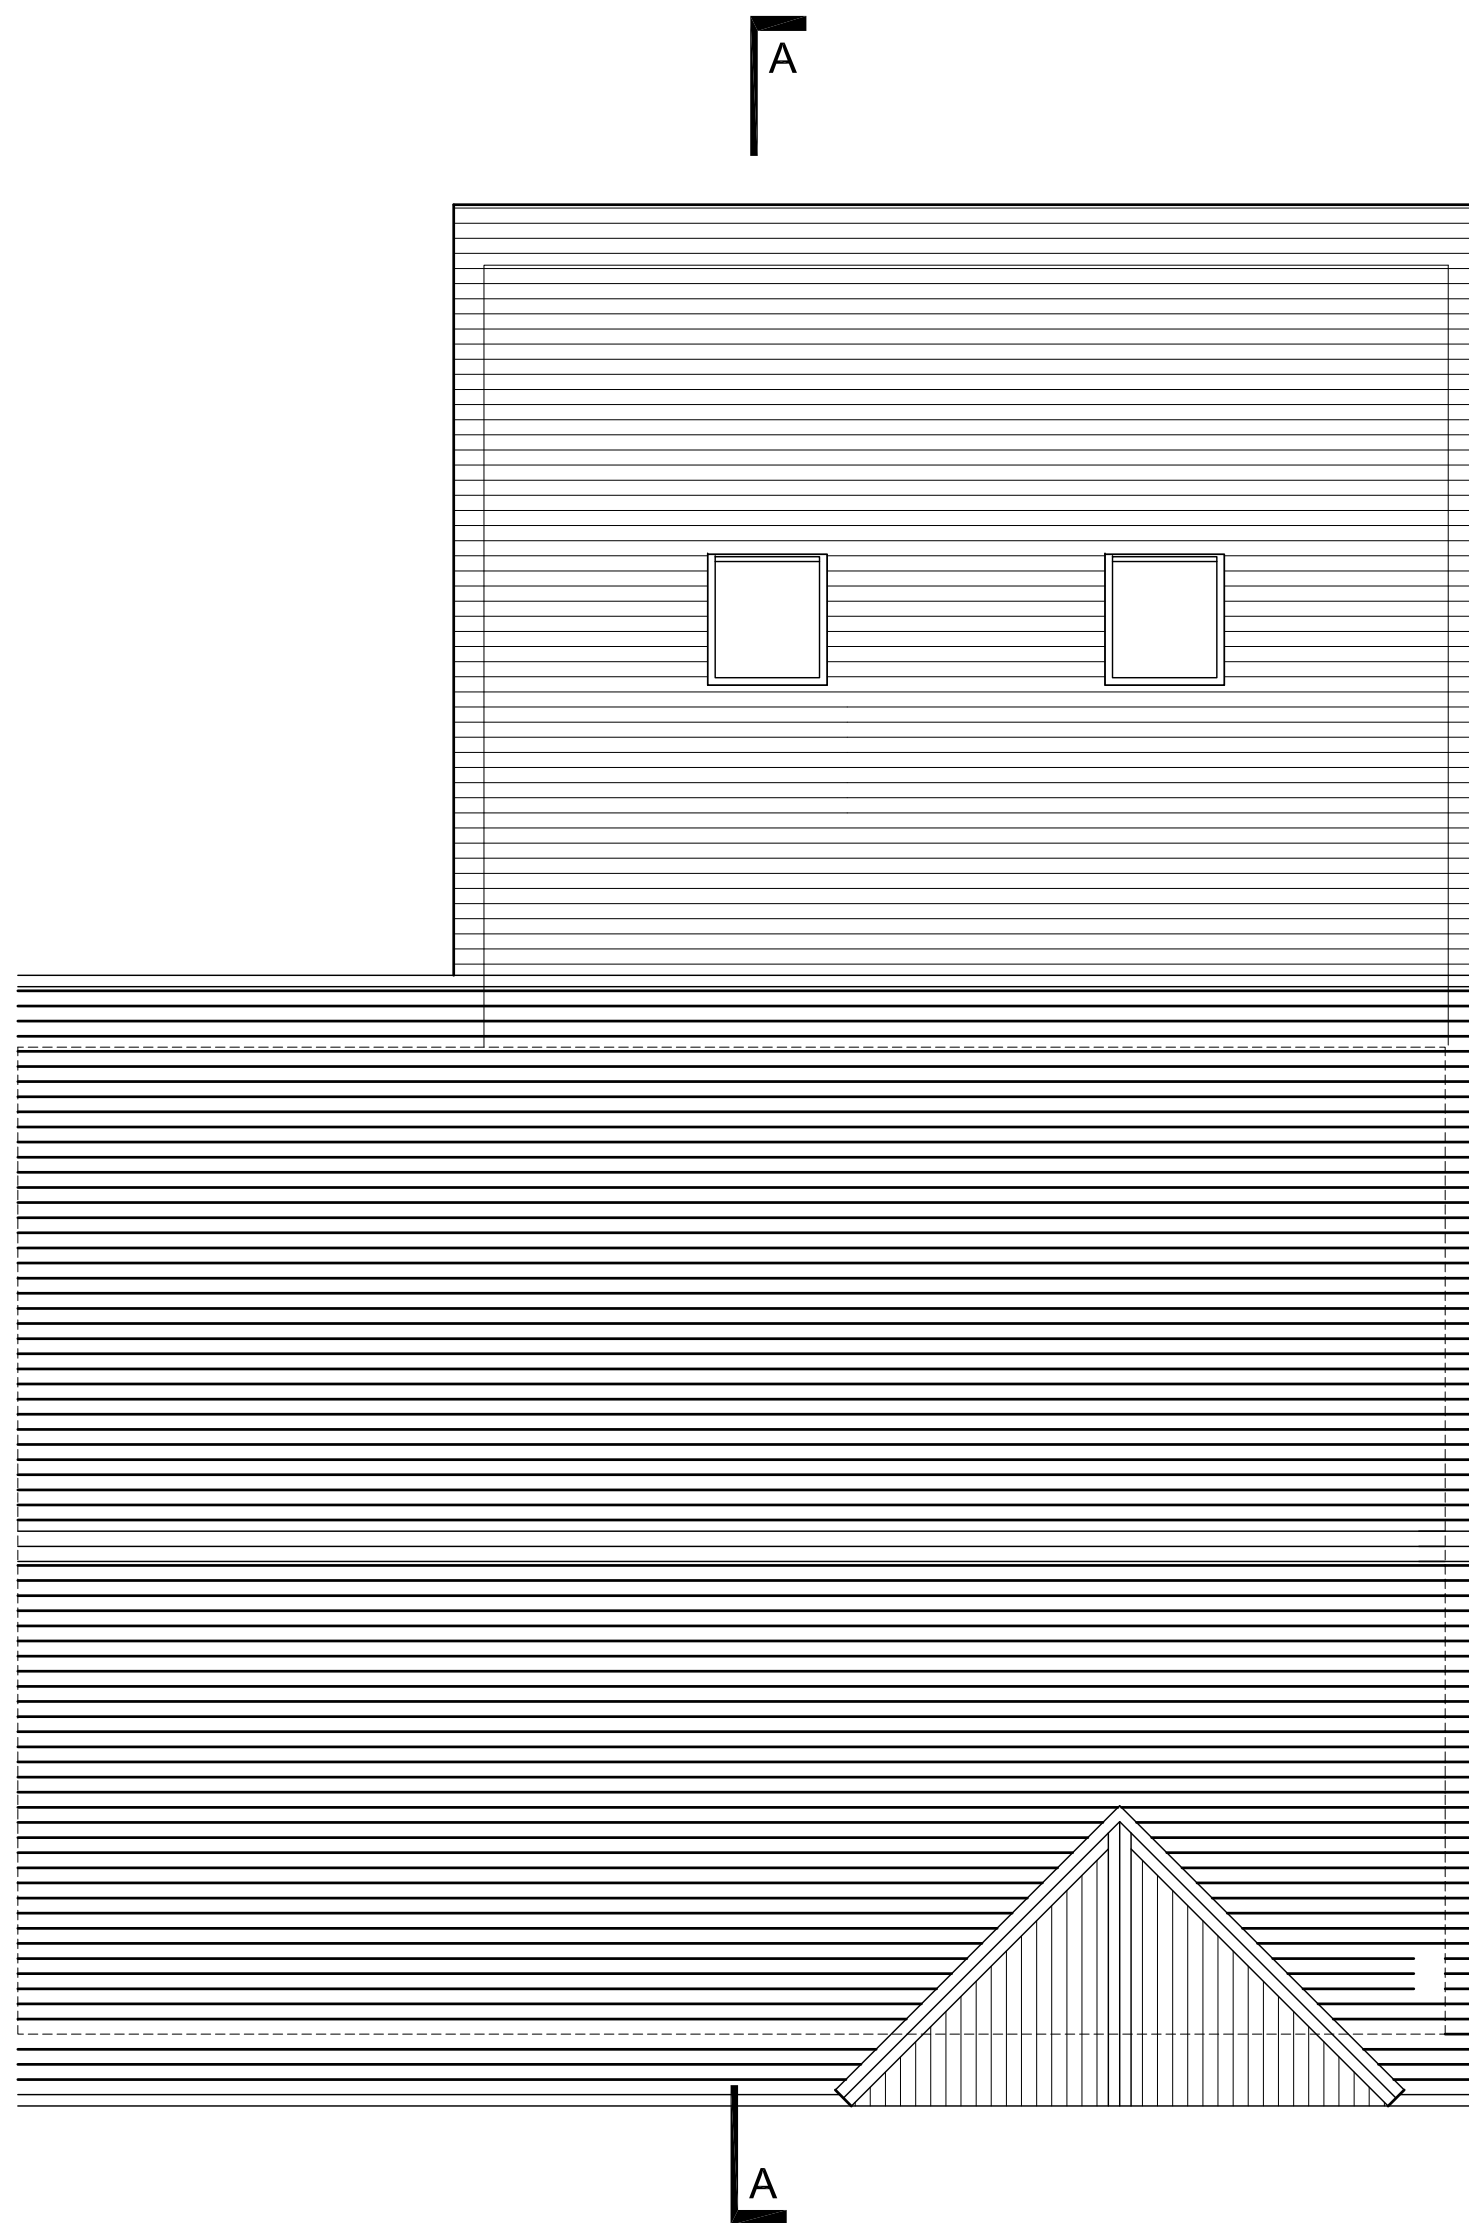

ROOF PLAN (C2)
SCALE 1:50

ISSUED FOR
CONSTRUCTION

<div>DIMENSIONS</div> <div>Figured dimensions only to be taken from this drawing. All dimensions to be checked on site. Architects to be informed immediately of any discrepancies before work proceeds.</div>		NOTES:				<div><div>Joseph O'Reilly</div>Consulting Civil & Structural Engineers</div> <div>Tel: 046 9077032 Fax: 046 9077932 Email: mail@jor.ie Web: www.jor.ie</div> <div>Unit 1, St. Therese's Place, Flowerhill, Navan, Co. Meath</div>	CLIENT	TITLE		
SDR CONSTRUCTION LTD			HOUSE TYPE C2 FLOOR PLANS							
PROJECT			SCALE	DATE	DRAWN BY:		LS			
RESIDENTIAL DEVELOPMENT BELMONT, AIKENS VILLAGE STEPASIDE, CO. DUBLIN			1:50 @ A1	JAN 2015	CHECKED BY:		JOR			
			JOB No.	DRAWING No.	REV					
			J14-129	C2-001	D					
D	26/02/16	ISSUED FOR INFORMATION								
C	24/02/16	FIRST FLOOR LAYOUT REVISED								
B	10/11/15	ISSUED FOR CONSTRUCTION								
A	16/09/15	ISSUED FOR COMMENCEMENT								
REV	DATE	DETAILS								