






**FRONT ELEVATION (H1)**  
SCALE 1:50

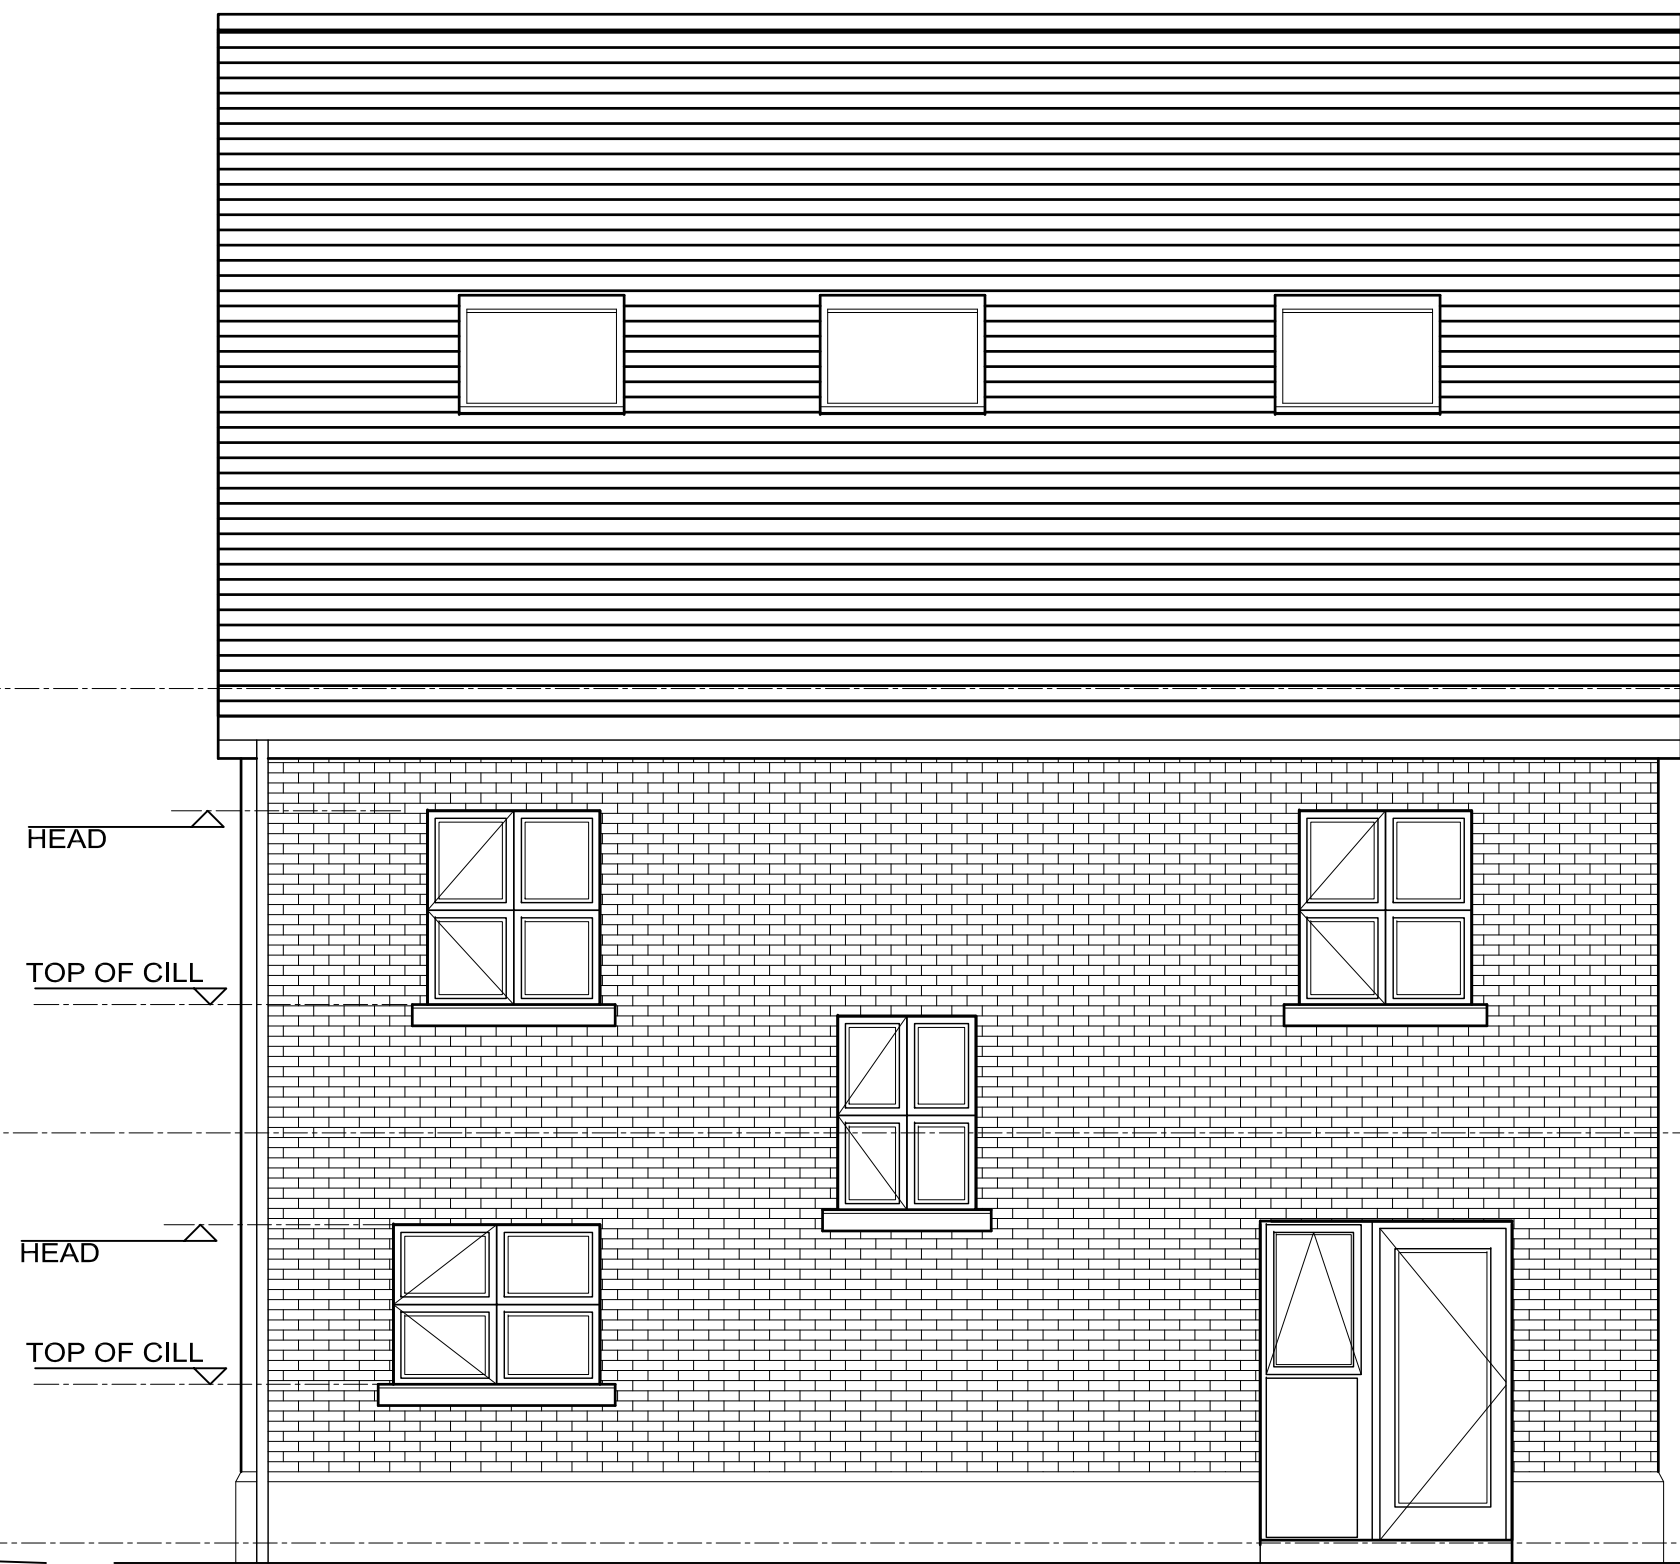


**REAR ELEVATION (H1)**  
SCALE 1:50

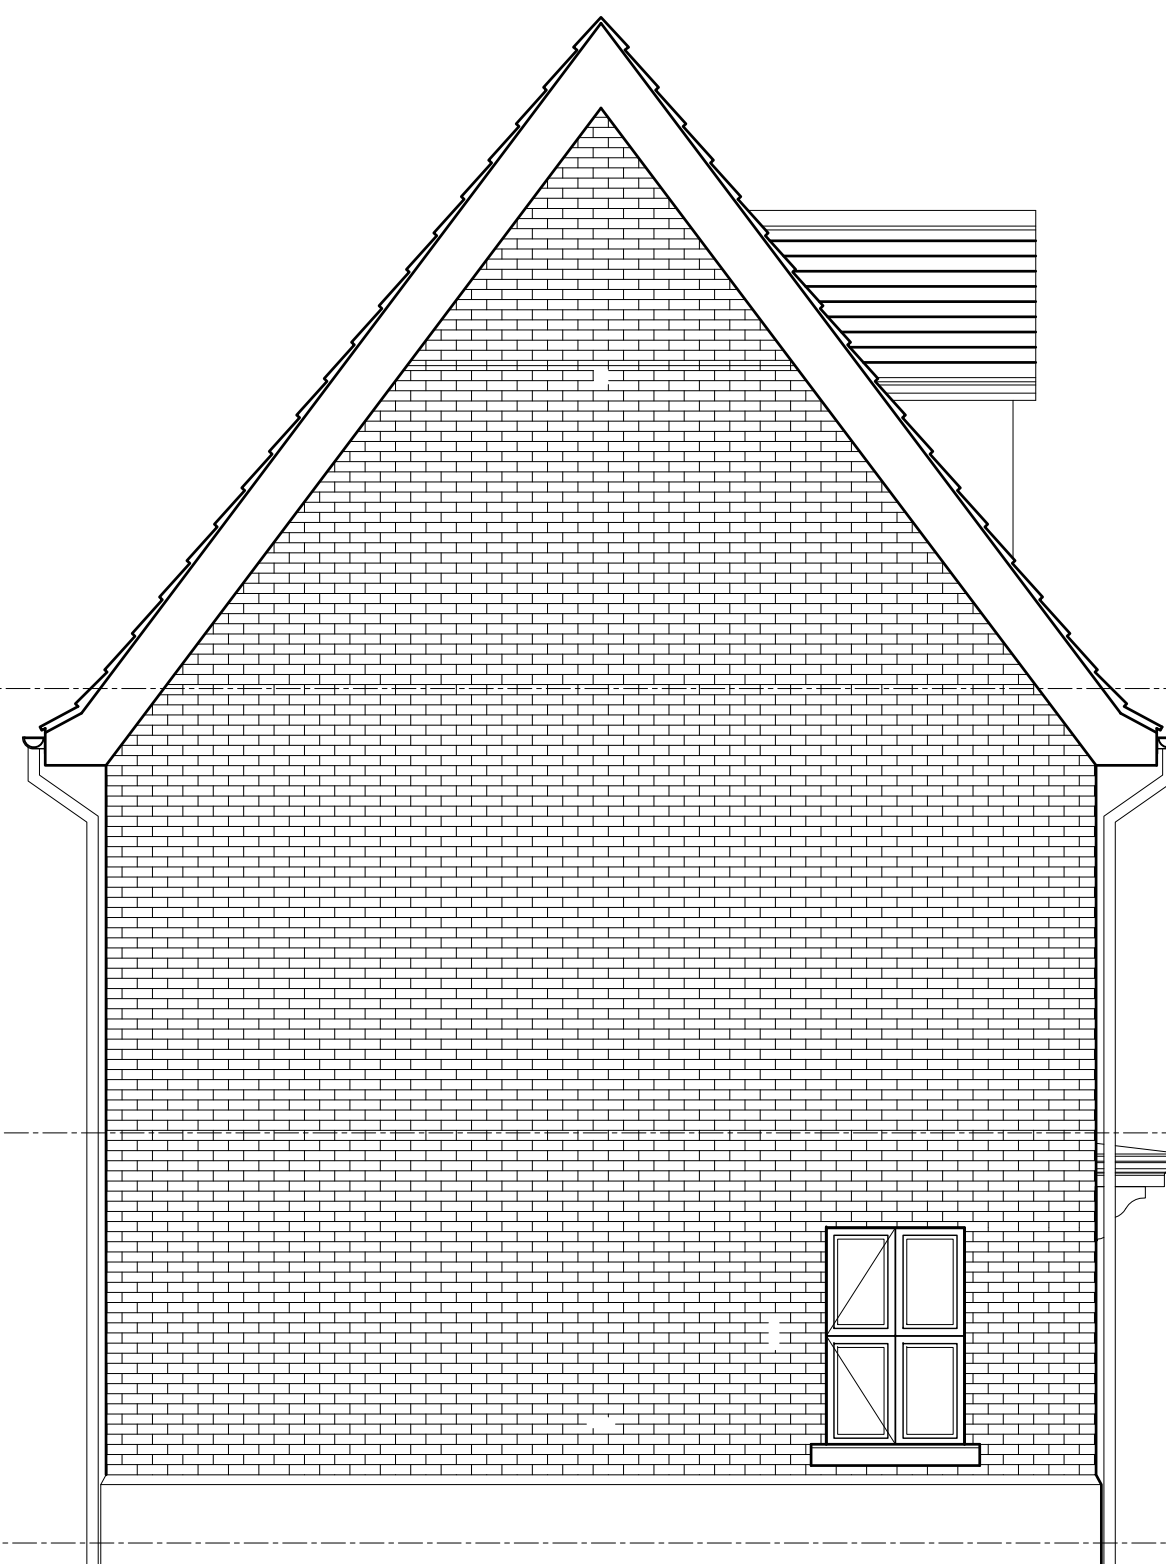


**SIDE ELEVATION (H1)**  
SCALE 1:50

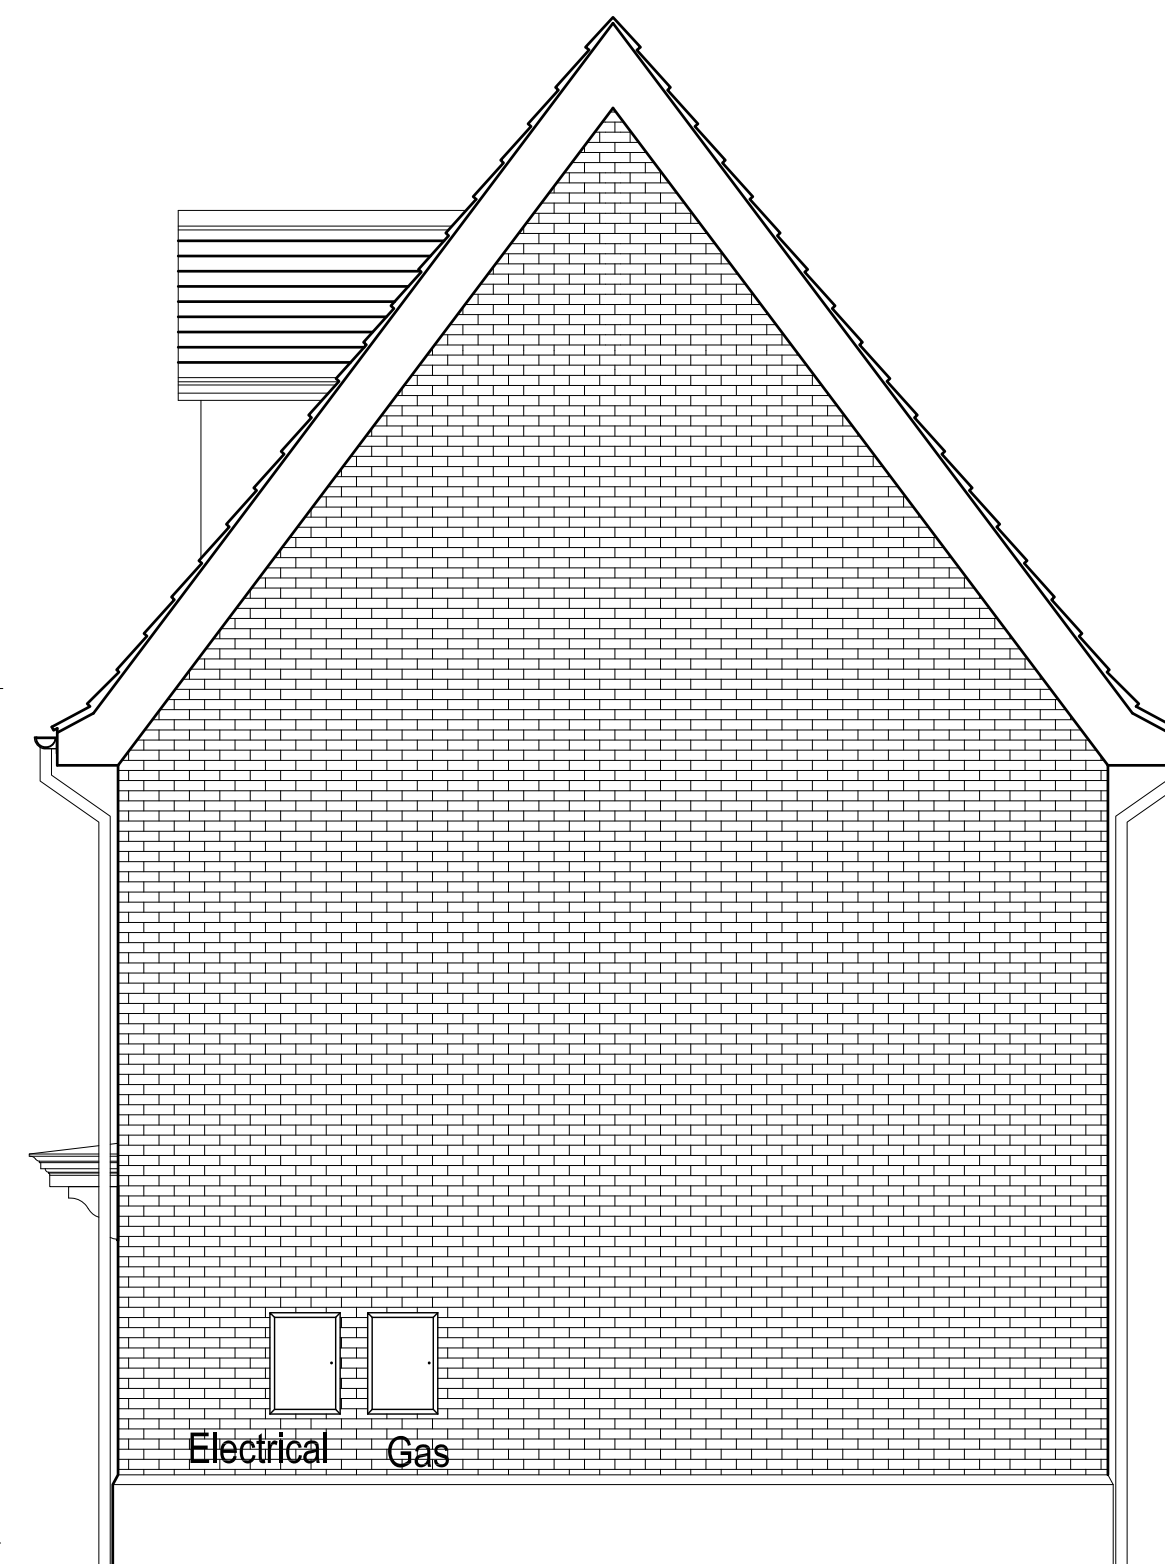


**SIDE ELEVATION (H1)**  
SCALE 1:50

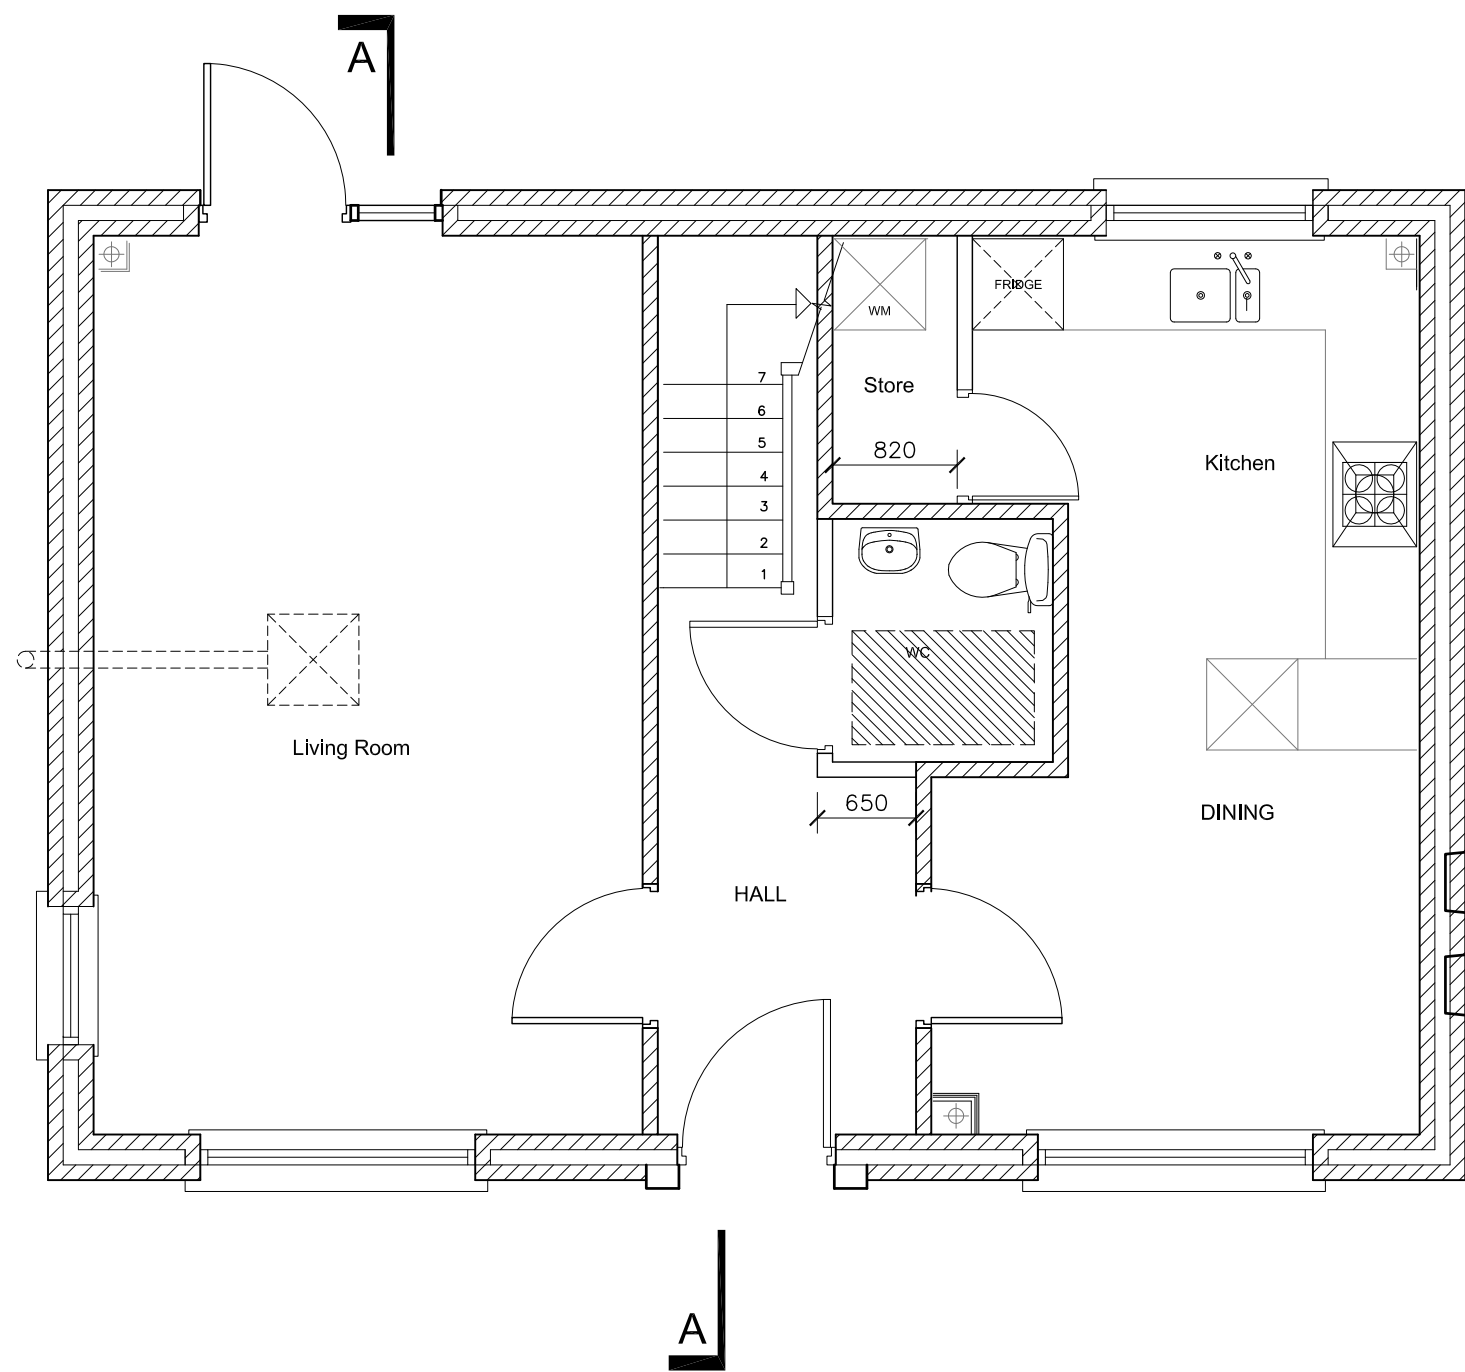

**GROUND FLOOR LAYOUT (H1)**  
SCALE 1:50

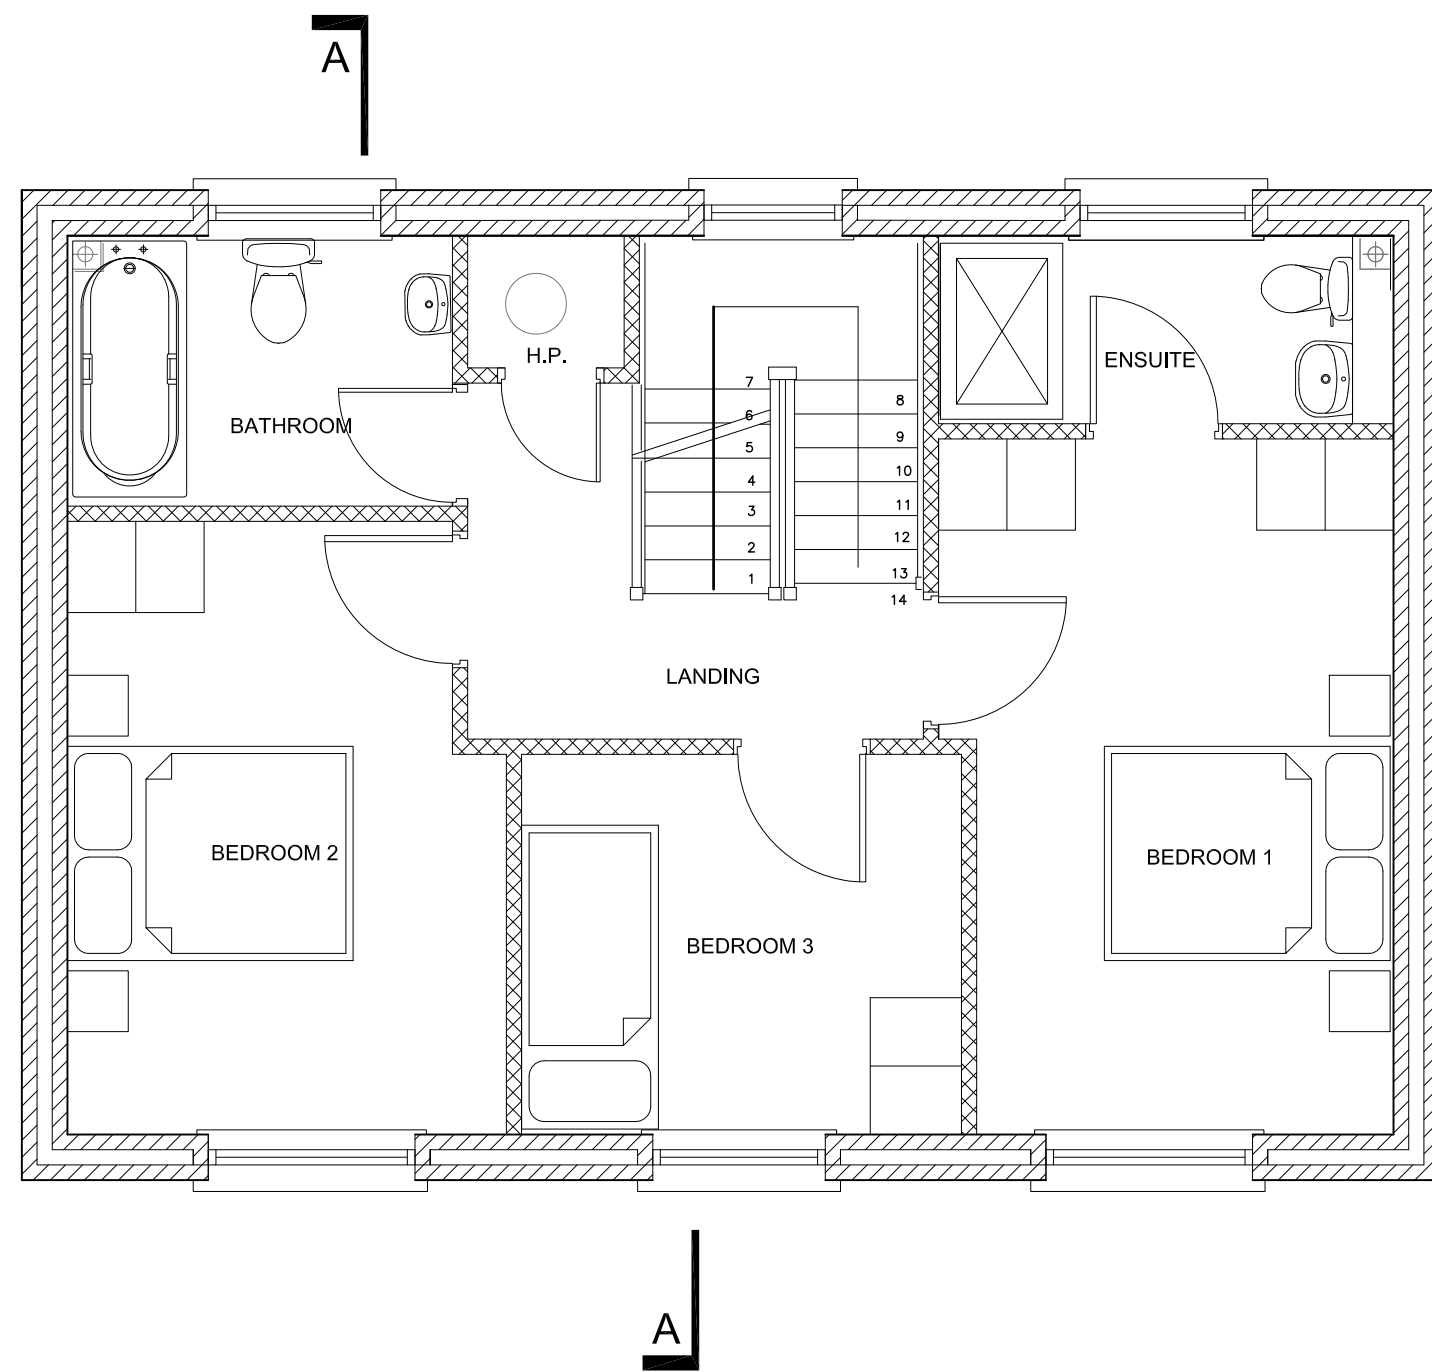

**FIRST FLOOR LAYOUT (H1)**  
SCALE 1:50

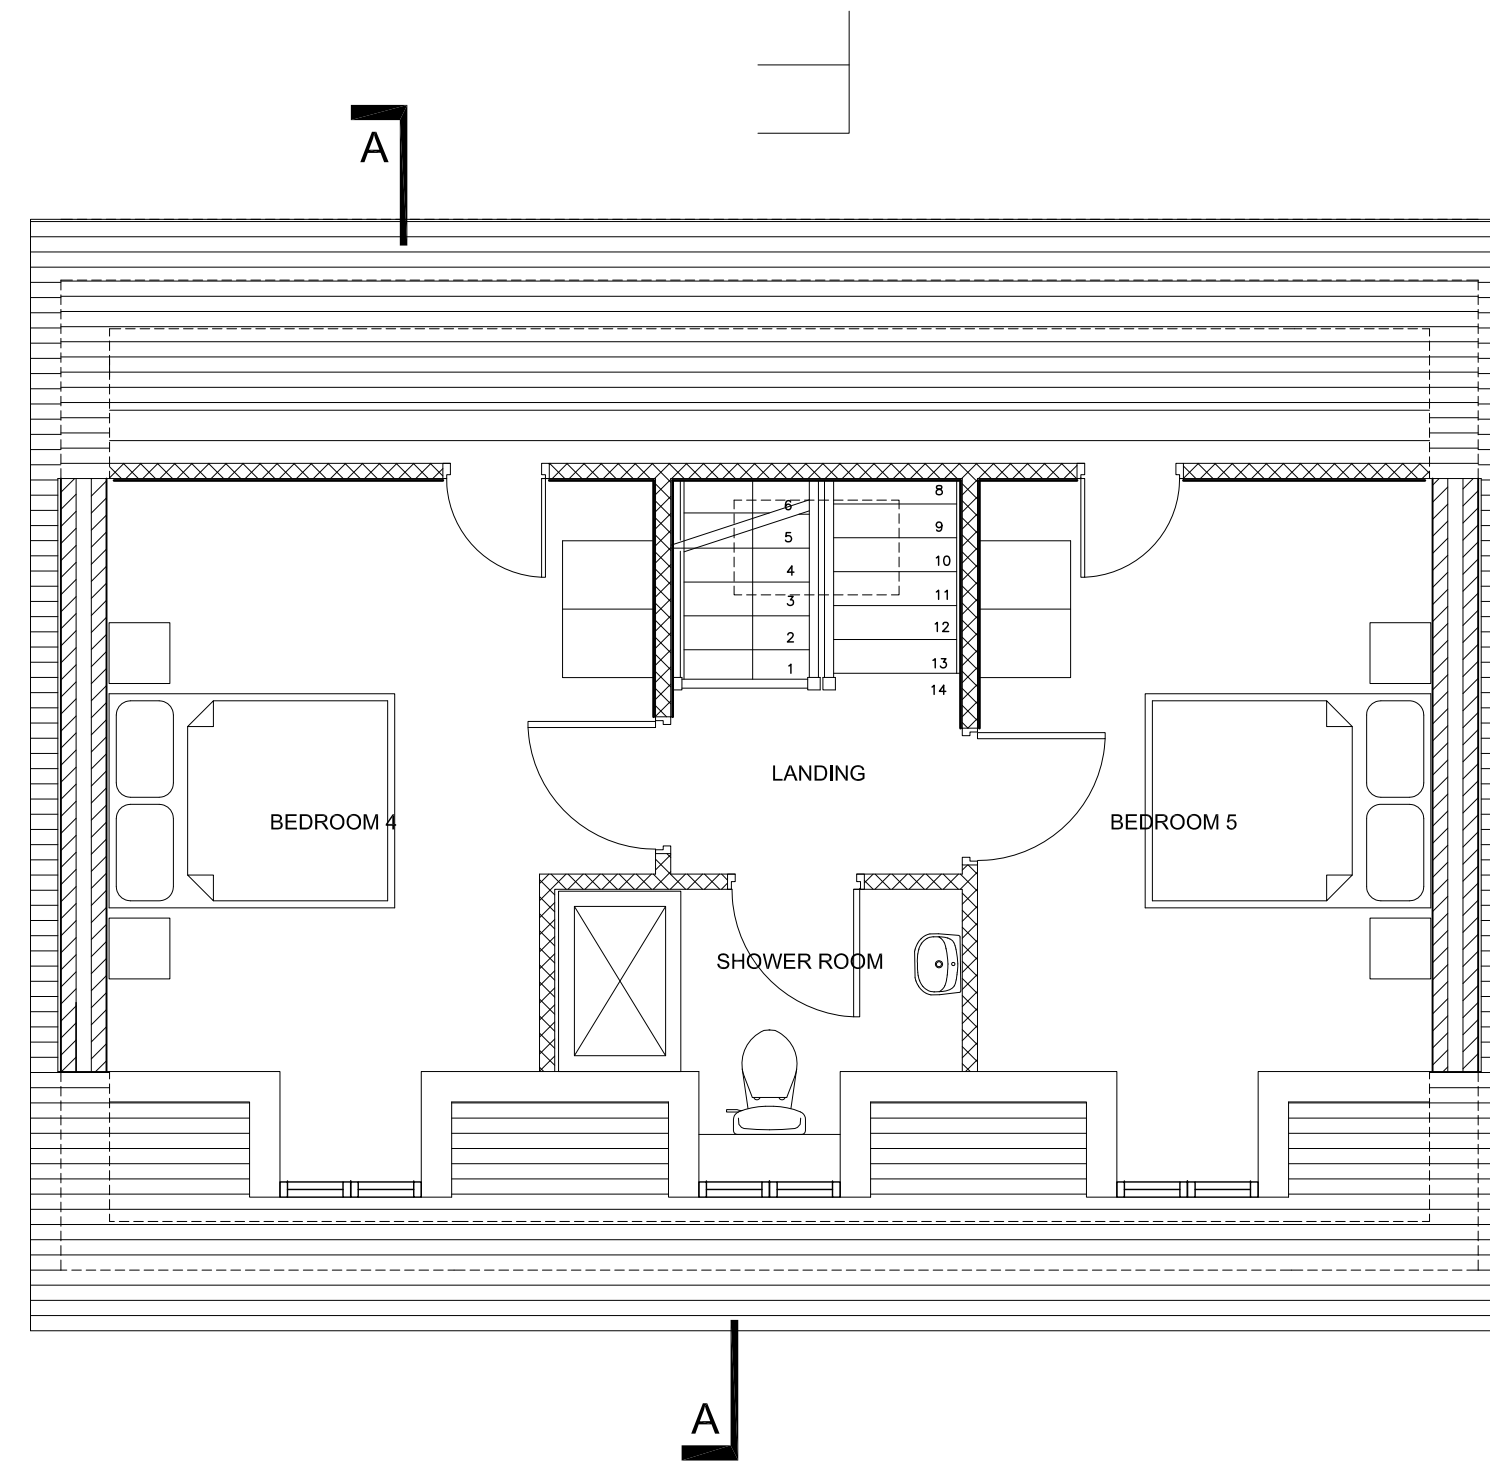

**ROOF PLAN (H1)**  
SCALE 1:50

#### DIMENSIONS

Figured dimensions only to be taken from this drawing.  
All dimensions to be checked on site.  
Architects to be informed immediately of any discrepancies  
before work proceeds.

#### © COPYRIGHT

This drawing and any design hereon is copyright of  
JOR Consulting Engineers and must not be reproduced  
in whole or in part without their express written consent.

#### NOTES:

| REV | DATE     | DETAILS                            |
|-----|----------|------------------------------------|
| C   | 26/02/16 | ISSUED FOR INFORMATION             |
| B   | 04/06/15 | FIRST FLOOR ENSUITE LAYOUT REVISED |
| A   | 31/03/15 | ISSUED FOR COMMENCEMENT            |



CLIENT  
**SDR CONSTRUCTION LTD**

PROJECT  
**RESIDENTIAL DEVELOPMENT  
BELMONT, AIKENS VILLAGE  
STEPASIDE, CO. DUBLIN**

TITLE  
**HOUSE TYPE H1  
FLOOR PLANS AND ELEVATIONS**

| SCALE                     | DATE                         | DRAWN BY:   | LS       |
|---------------------------|------------------------------|-------------|----------|
| 1:50 @ A1                 | JAN 2015                     | CHECKED BY: | JOR      |
| JOB No.<br><b>J14-129</b> | DRAWING No.<br><b>H1-001</b> | REV         | <b>C</b> |